




Since 1948

Eco-friendly, Sustainable Building Restoration Specialists

### 3 COURSED TYPICAL SEAM DETAIL

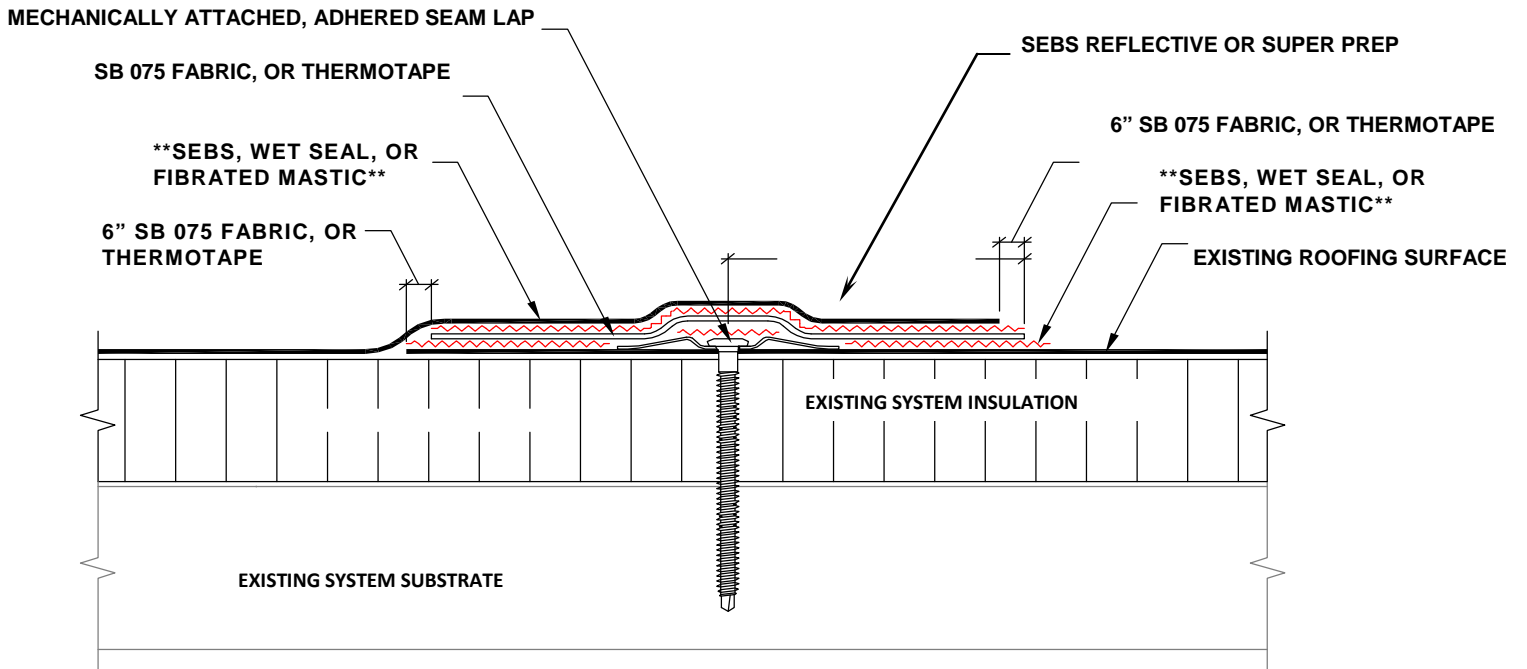

### NOT TO SPECIFIC SCALE

\*\*INDICATES THIS PRODUCT MUST BE APPLIED OVER A CLEAN/PREPARED SUBSTRATE PER SYSTEM GUIDE SPECIFICATIONS\*\*