




Since 1948

Eco-friendly, Sustainable Building Restoration Specialists

DRIP EDGE/GRAVEL STOP DETAIL

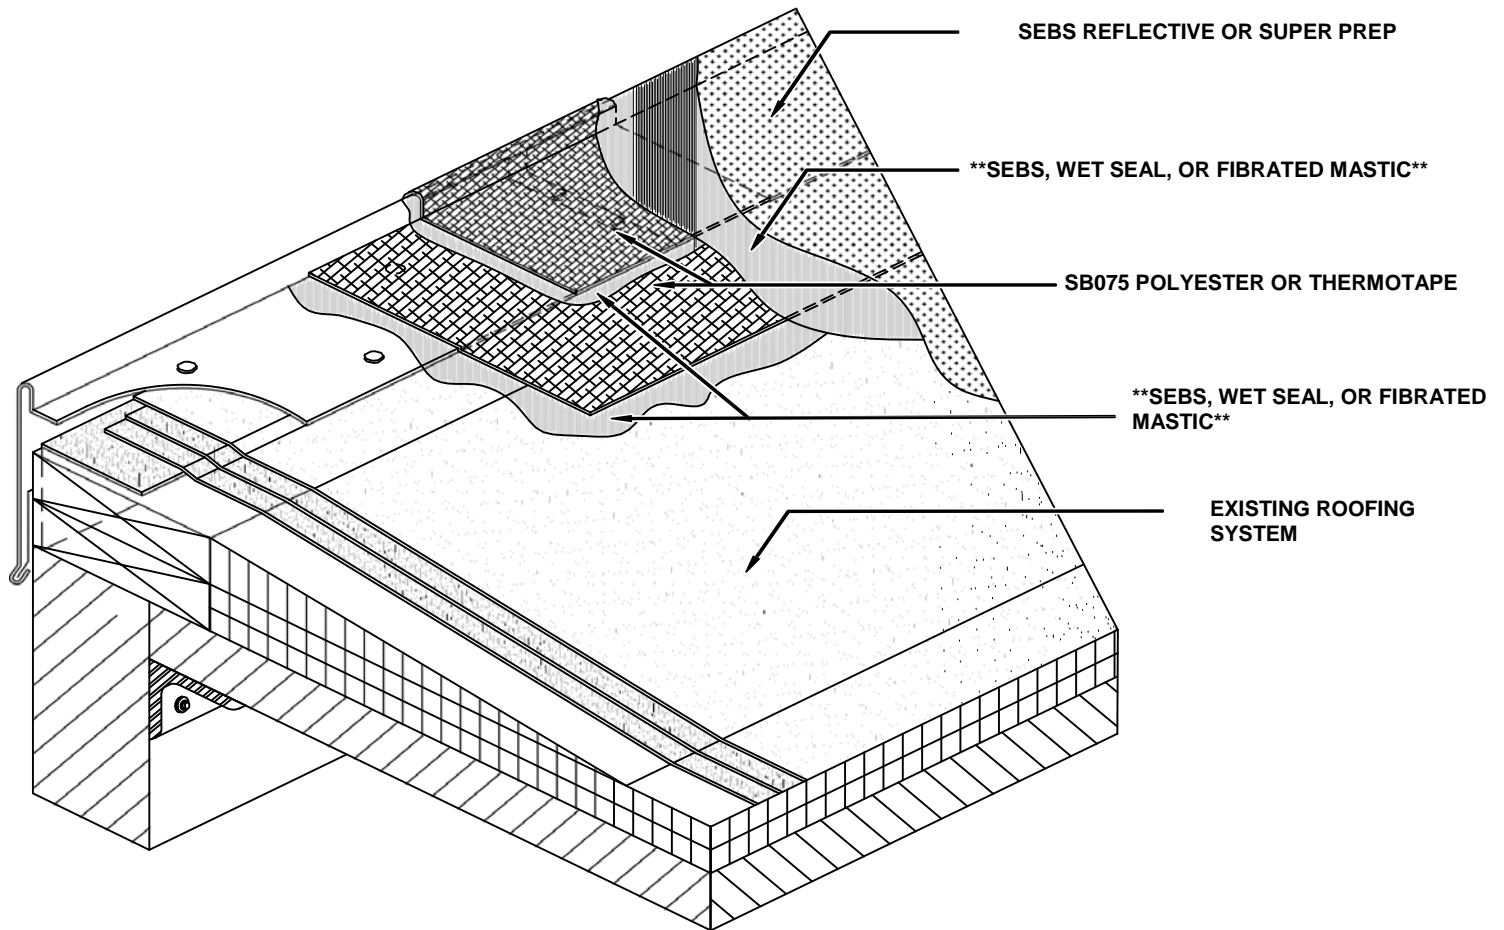

NOT TO SPECIFIC SCALE

****INDICATES THIS PRODUCT MUST BE APPLIED OVER A CLEAN/PREPARED SUBSTRATE PER SYSTEM GUIDE SPECIFICATIONS****

THERMO MANUFACTURING SYSTEMS, LLC., 301 Walnut Springs Rd., Lindale, TX 75771, Toll Free (800) 882.7007, Fax (903) 881-8787, www.thermomaterials.com.DRIPEDGE/GSDETAIL1222011