


SKYLIGHT/CURB DETAIL

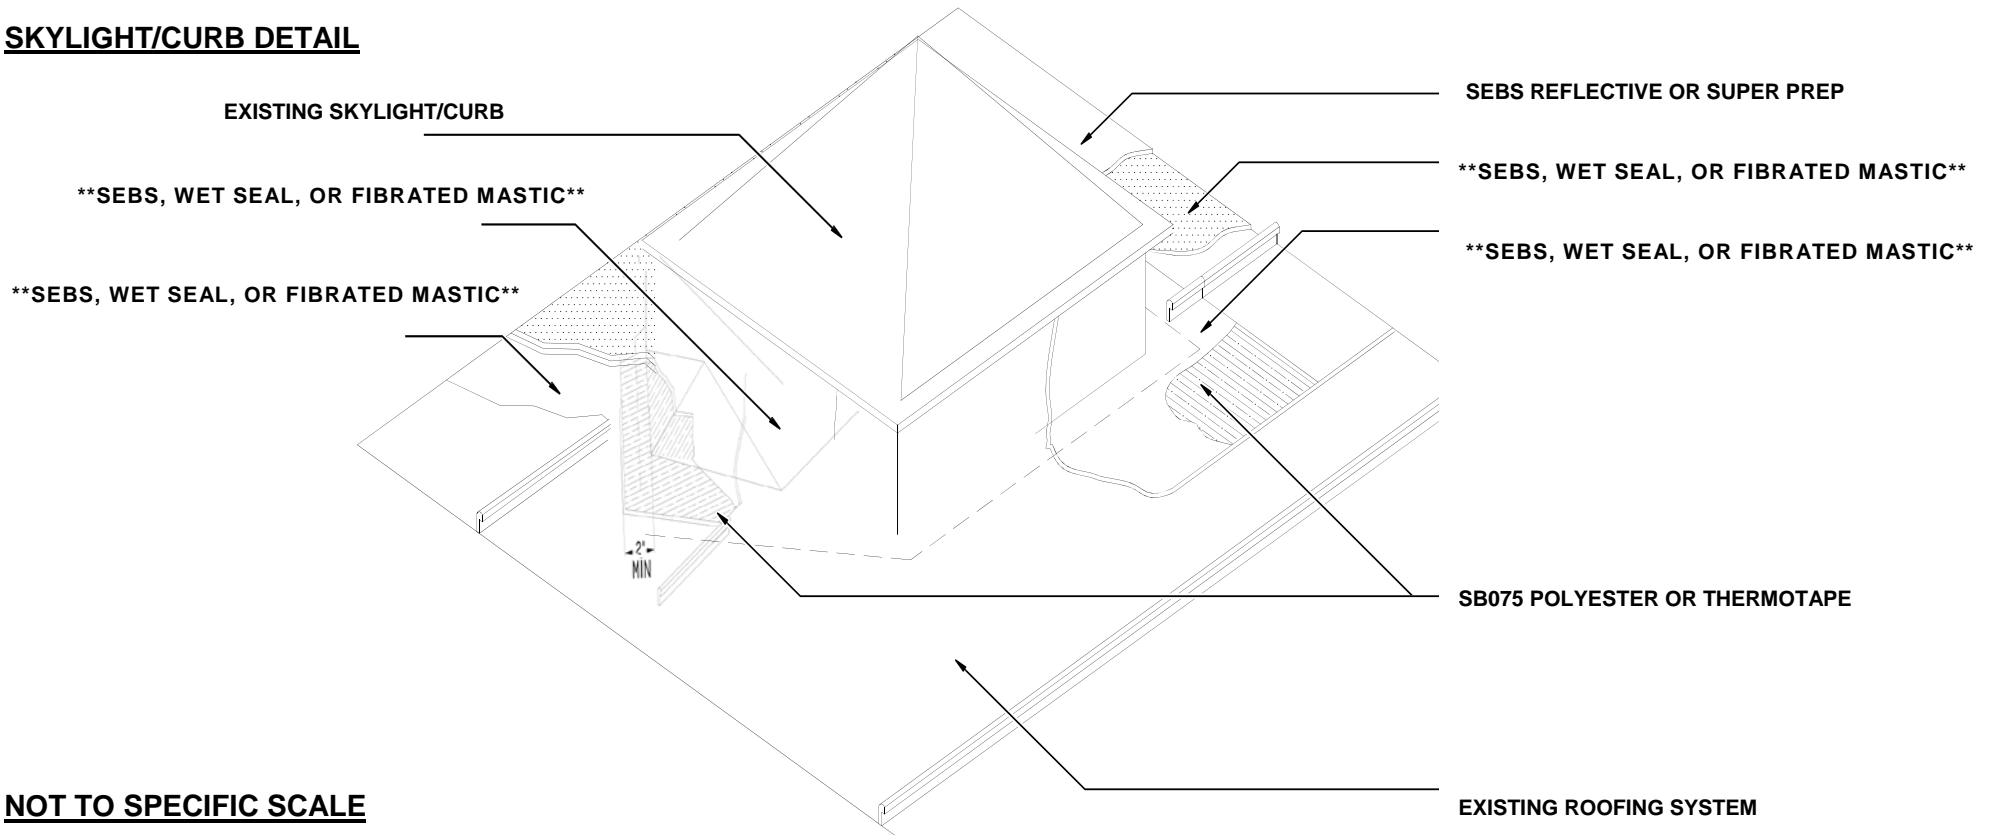

NOT TO SPECIFIC SCALE

****INDICATES THIS PRODUCT MUST BE APPLIED OVER A CLEAN/PREPPED SUBSTRATE PER SYSTEM GUIDE SPECIFICATIONS****